
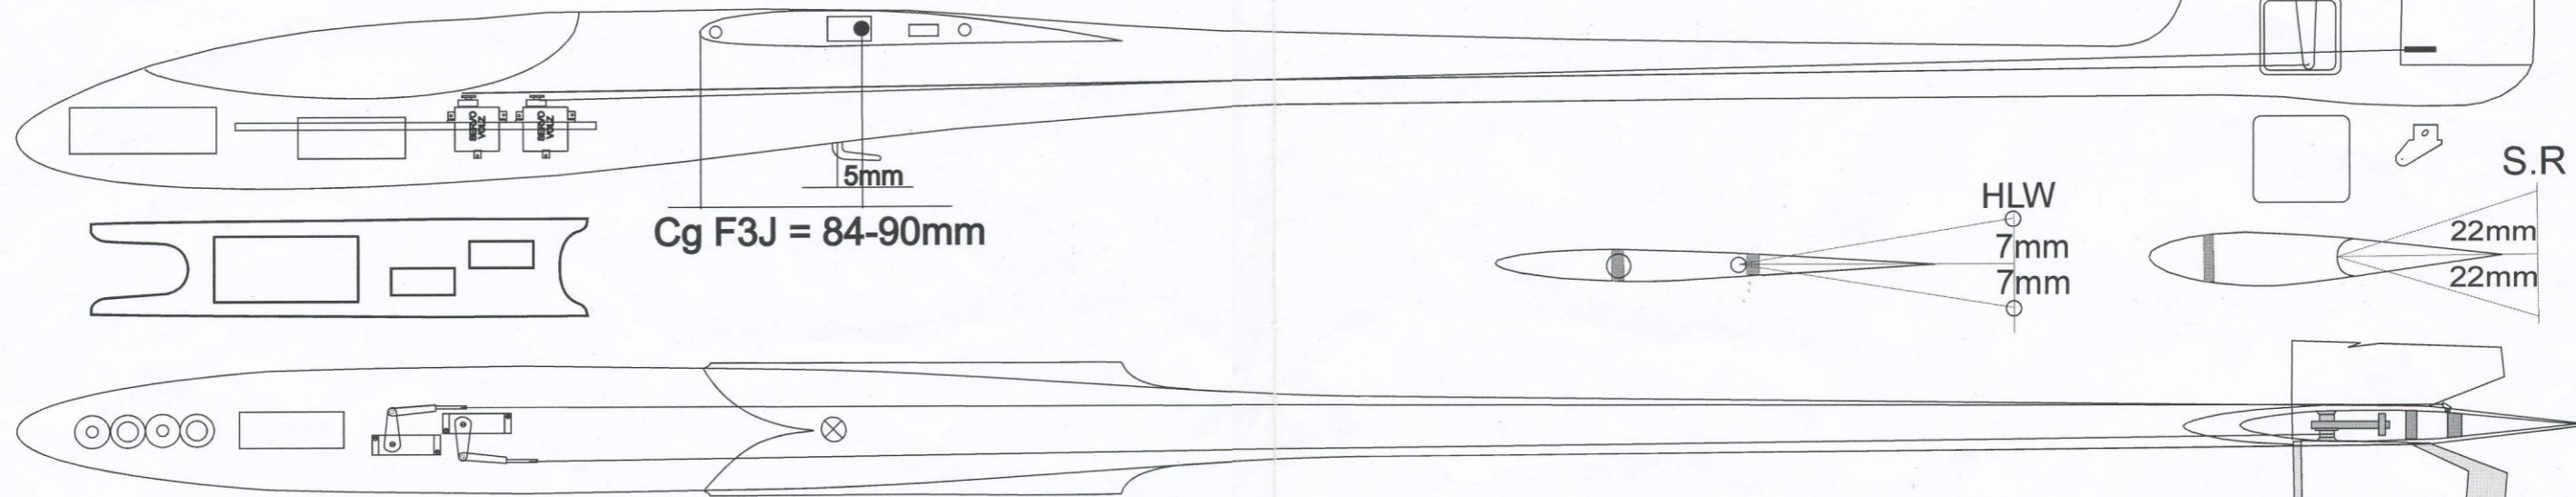


Stellen  
Q.R W.K  
15mm 8mm  
8mm 6mm

Stellen  
W.K Q.R  
3mm 1,5mm  
4mm 3mm

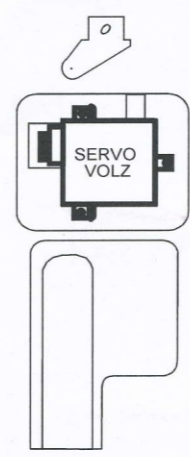

Cg F3J = 84-90mm

HLW  
7mm  
7mm

S.R  
22mm  
22mm

## Kabelbaum

